


# CONCEPT DRAWINGS

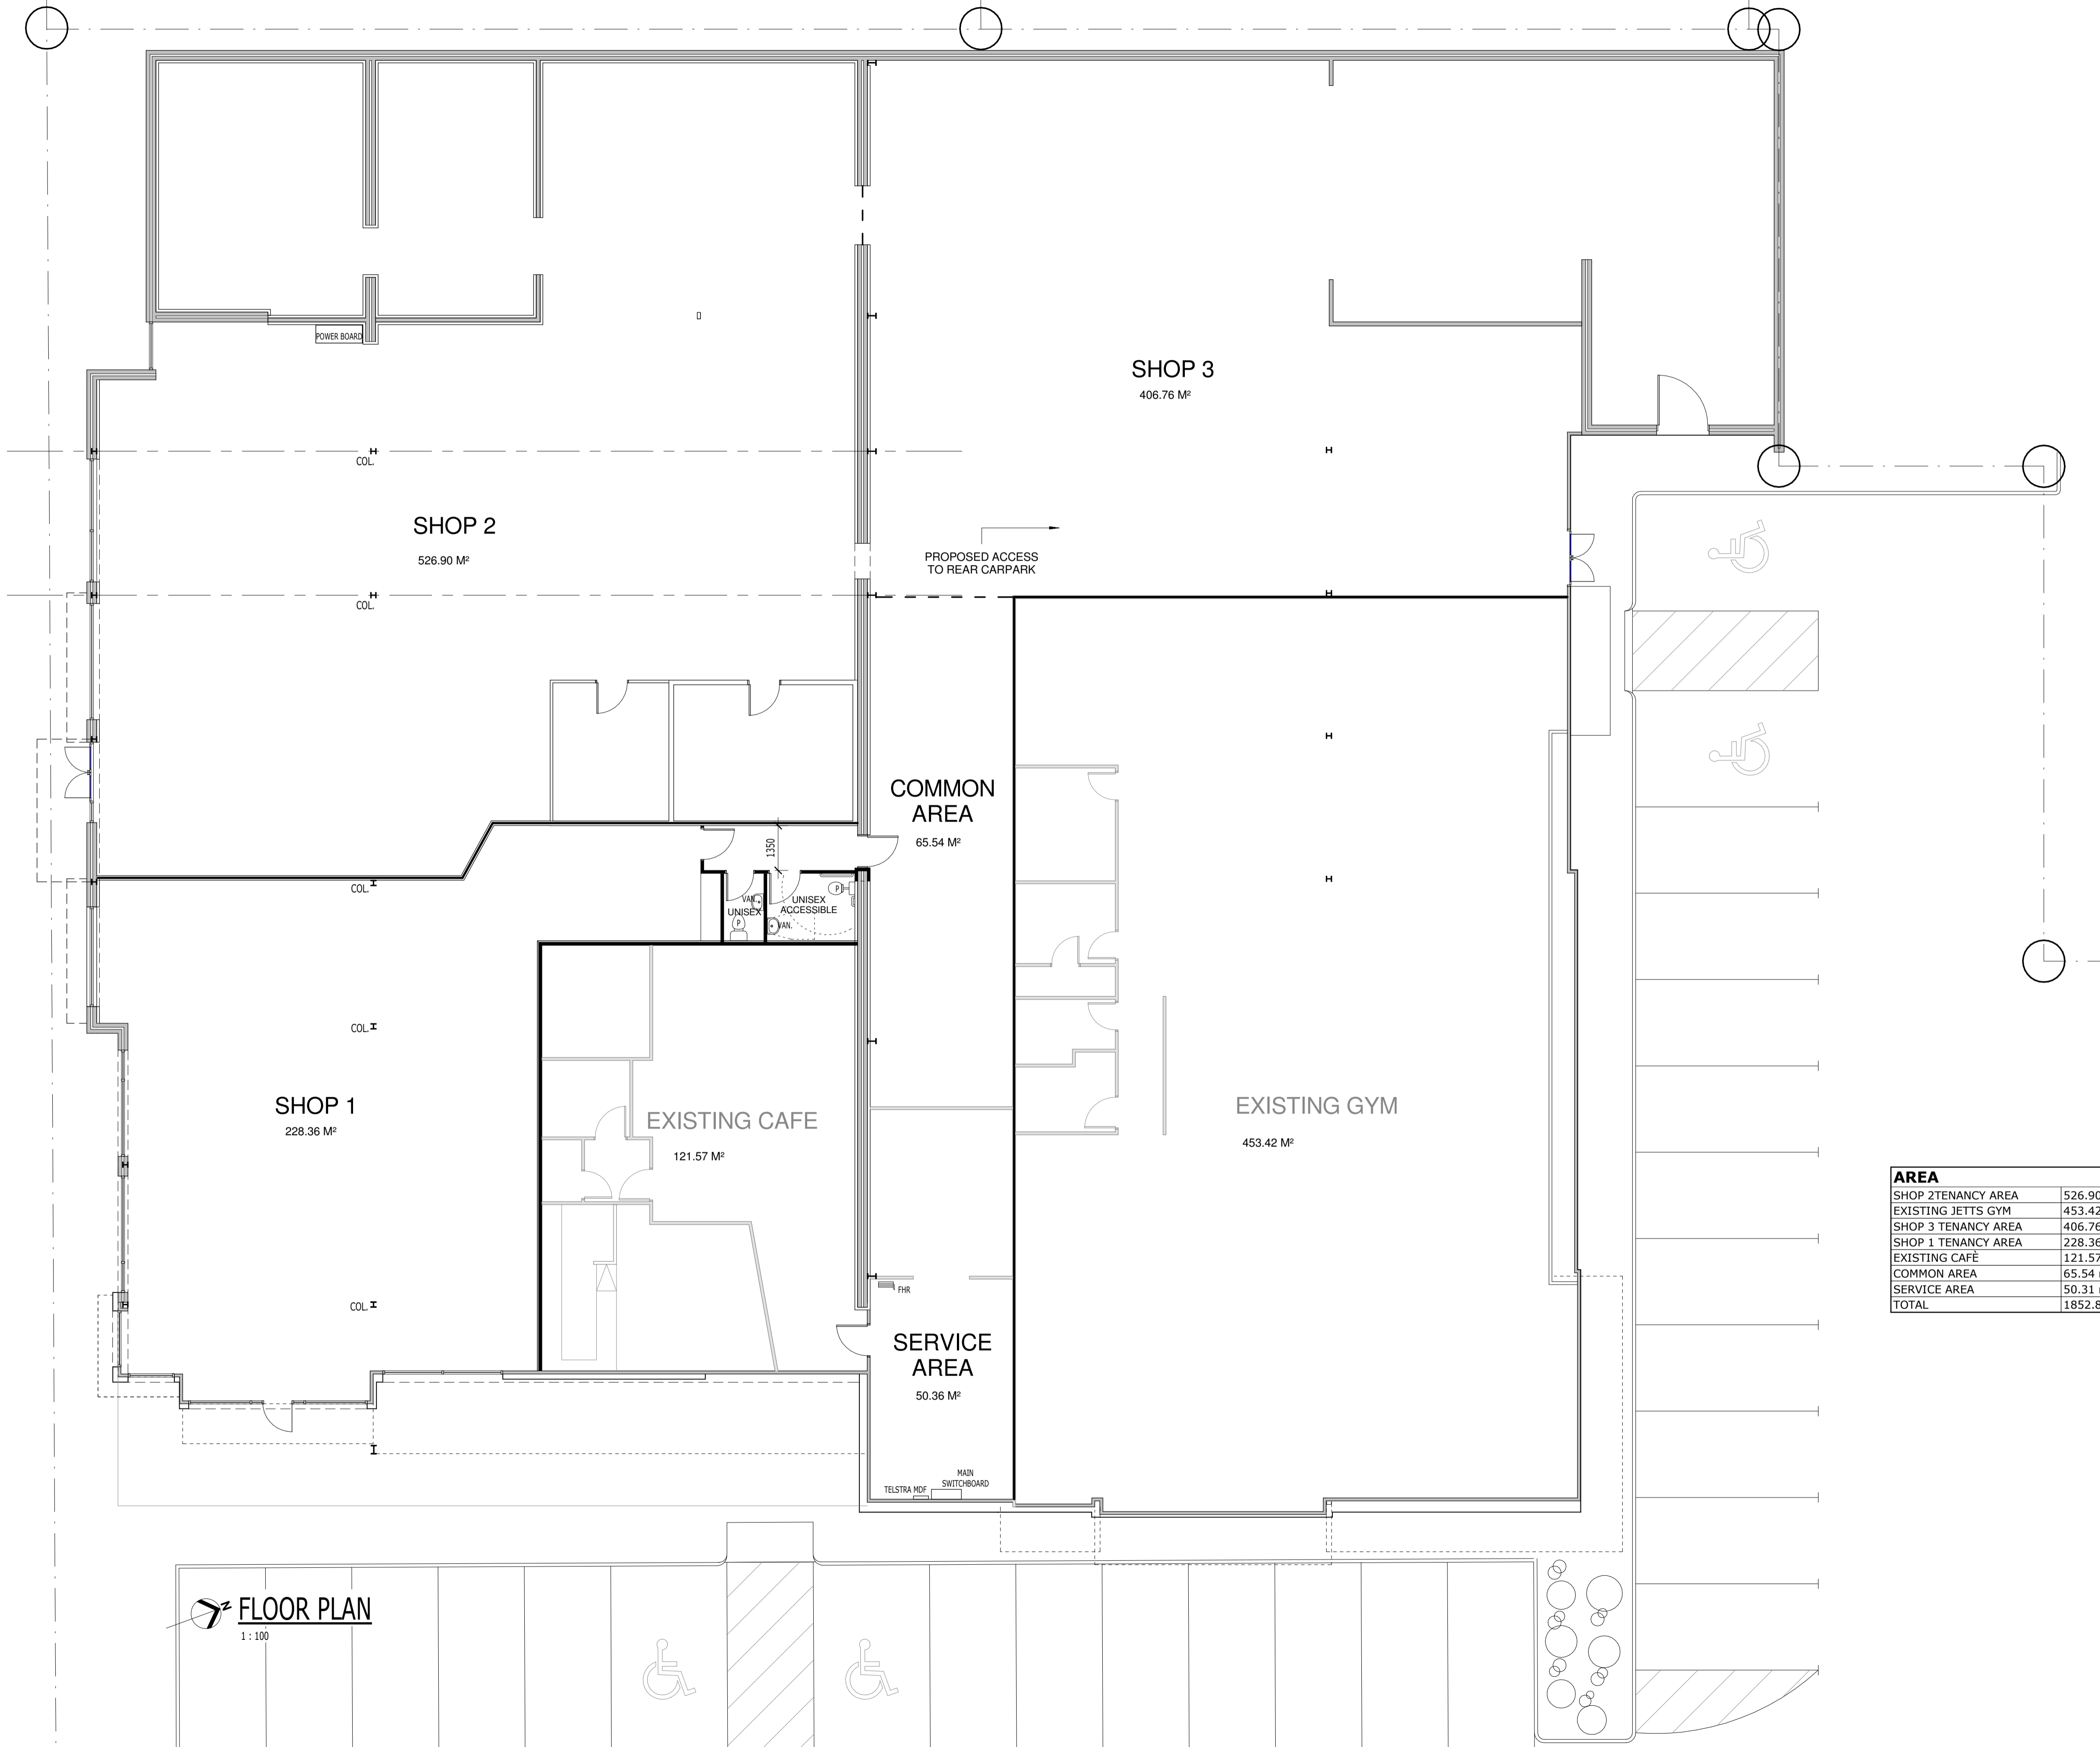

AREA	
SHOP 2 TENANCY AREA	526.90 m <sup>2</sup>
EXISTING JETTS GYM	453.42 m <sup>2</sup>
SHOP 3 TENANCY AREA	406.76 m <sup>2</sup>
SHOP 1 TENANCY AREA	228.36 m <sup>2</sup>
EXISTING CAFE	121.57 m <sup>2</sup>
COMMON AREA	65.54 m <sup>2</sup>
SERVICE AREA	50.31 m <sup>2</sup>
TOTAL	1852.86 m <sup>2</sup>

BAL:  
WIND CLASSIFICATION:  
SOIL CLASSIFICATION:

AMENDMENTS				
REV	DATE	COMMENT	DWN	CHK
A	14.08	ISSUED FOR COMMENT	CC	
B	17.12	SHOP 1 TENANT	CC	
C	24.02	TENANCY UPDATES	CC	

PROJECT: PROPOSED OFFICE LAYOUT  
CLIENT: LUMIDIN HOLDINGS PTY LTD  
LOCATION: COMMERCIAL ST EAST  
MT. GAMBIER

ALL RIGHTS RESERVED.  
THESE DRAWINGS REMAIN THE INTELLECTUAL PROPERTY OF CONCEPT DESIGN GROUP. ANY REPRODUCTION OF WHOLE OR PART THEREOF IS STRICTLY PROHIBITED WITHOUT PRIOR CONSENT.

DRAWN BY: CC DATE: 14.08.2015  
CHECKED BY: - DATE: -

**Concept DG**  
DESIGN GROUP

29 Fenners Street, Mount Gambier  
South Australia 5290  
design@conceptdesigngroup.com.au  
VIC Building Practitioners Registration Number: DP-AD3445

P 08 8723 0556  
F 08 8724 9193  
www.conceptdesigngroup.com.au

DRAWING NO: 14-041 REVISION: C SHEET NO: 1

**FLOOR PLAN**  
1:100